


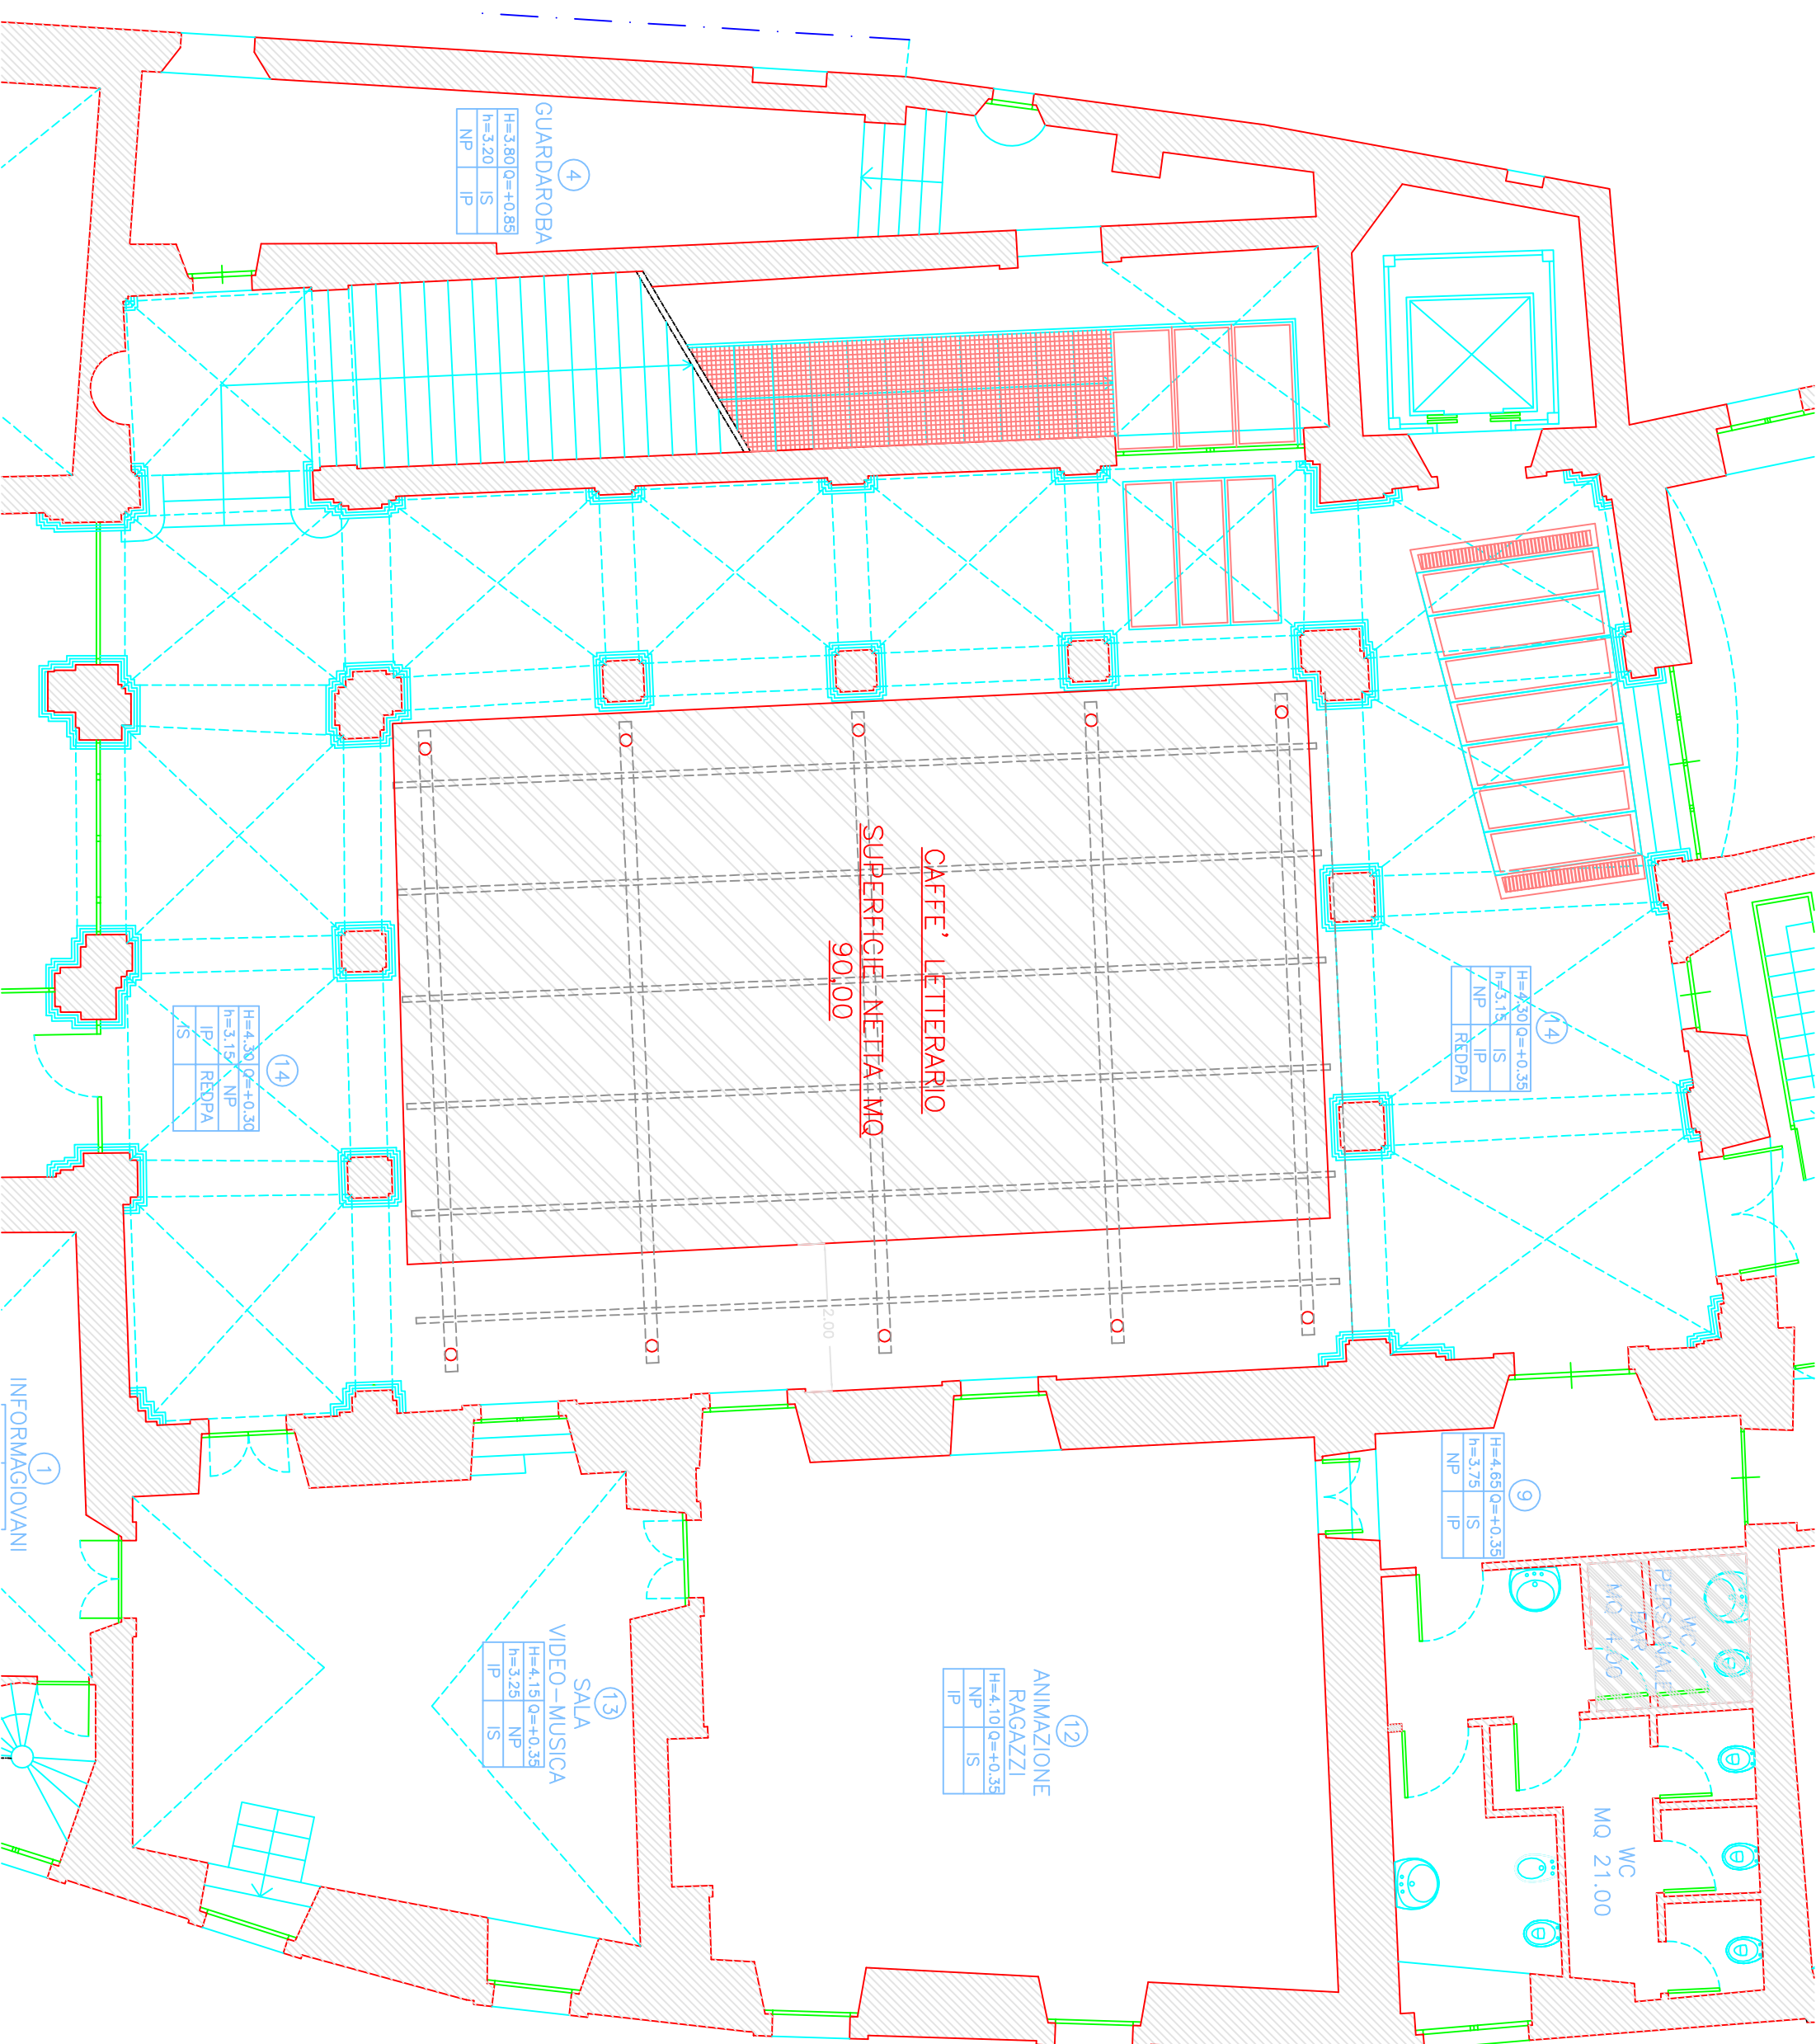

④

GUARDAROBA

H=3,80	Q=+0,85
h=3,20	IS
NP	IP

④

H=4,30	Q=+0,35
h=3,15	IS
NP	IP
REDPA	

④

H=4,30	Q=+0,30
h=3,15	NP
IP	REDPA
IS	

⑨

H=4,65	Q=+0,35
h=3,75	IS
NP	IP

⑫

ANIMAZIONE
RAGAZZI

H=4,10	Q=+0,35
NP	IS
IP	

⑬

SALA
VIDEO-MUSICA

H=4,15	Q=+0,35
h=3,25	NP
IP	IS

WC
MQ 21.00

PERSOALITÀ
WC
MQ 4.00

①

INFORMAGIOVANI